



**OPT. SECOND FLOOR PLAN**  
(SCALE 1/8"=1'-0")

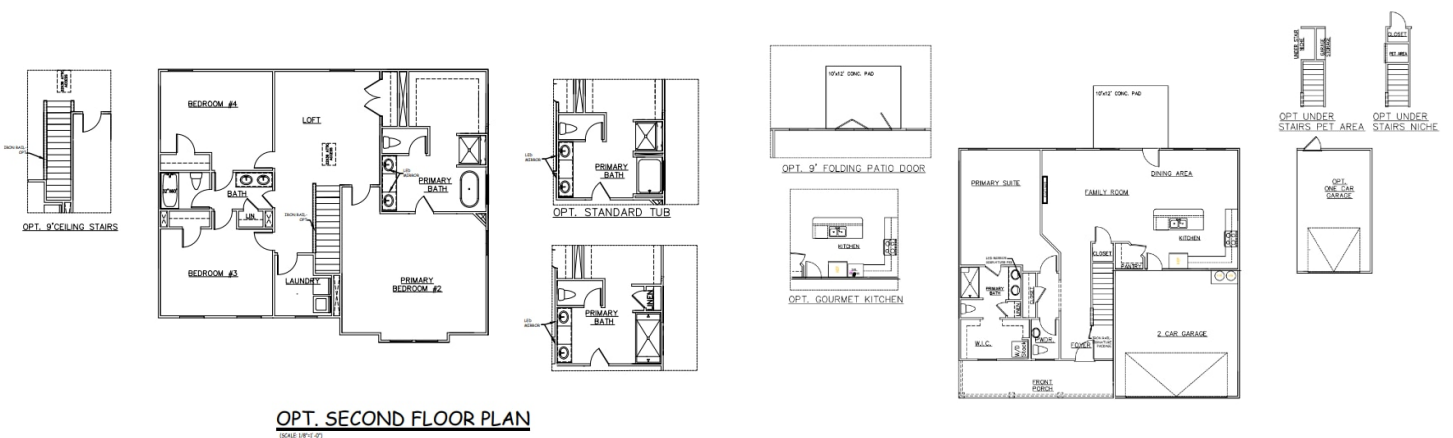

**OPT. SECOND FLOOR PLAN**  
(SCALE 1/8"=1'-0")

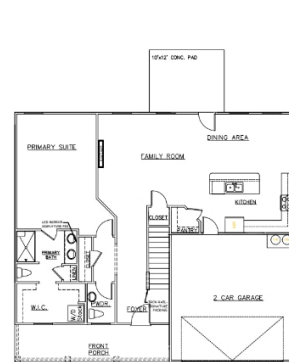

**FIRST FLOOR PLAN**  
(SCALE 1/8"=1'-0")

2ND FLOOR ALL OPTIONS

FIRST FLOOR FE

