


FINISHED BASEMENT PLAN

BASEMENT

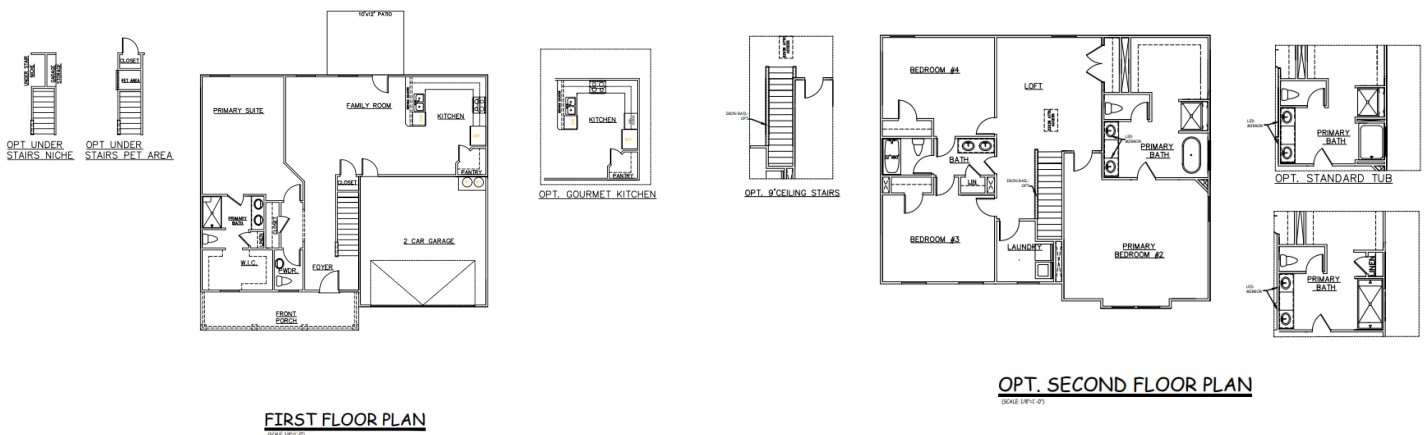

FIRST FLOOR PLAN
(SCALE 1/8" = 1'-0")

OPT. SECOND FLOOR PLAN
(SCALE 1/8" = 1'-0")

1ST FLOOR

2ND FLOOR

